


SHEET PILE PROFILE

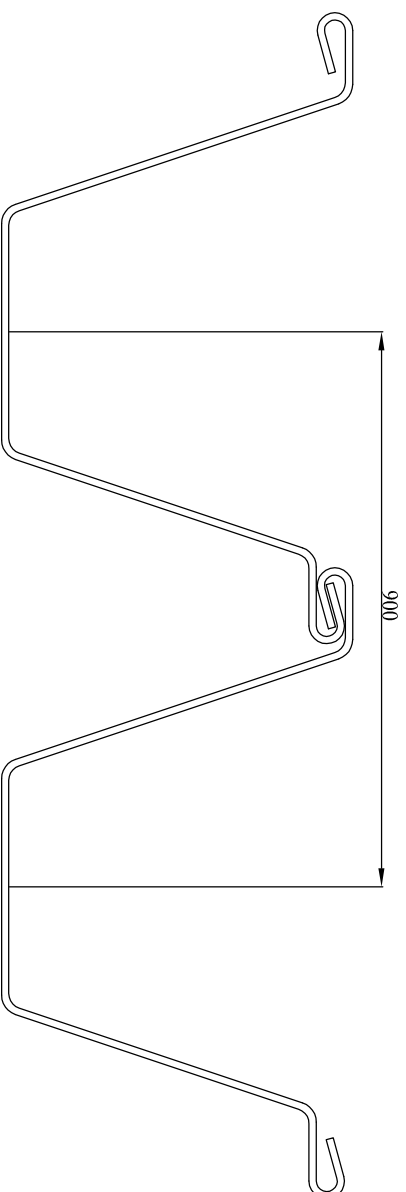

INTERLOCKED PROFILE

COMBINED PILE PROPERTIES

| SERIES | UNIT WIDTH W [in] (mm) | HEIGHT H [in] (mm) | THICKNESS t [in] (mm) | MASS [lb/ft] (kg/m) | MASS [lb/ft ²] (kg/m ²) | TOTAL MODULUS [in ³ /ft] (cm ³ /m) | TOTAL MOMENT OF INERTIA [in ⁴ /ft] (cm ⁴ /m) | Coating Area both side [ft ² /ft] (m ² /m) |
|-------------|---------------------------------|-----------------------------|--------------------------------|---------------------------|---|---|--|---|
| ESC-C-CFW40 | 35.43 (900) | 22.42 (569) | 0.46 (11.75) | 123.95 (184.5) | 42.06 (205.0) | 74.3 (4,000) | 833.72 (114,220) | 13.58 (4.14) |


| | | | |
|-------|----------|------|---------|
| C | | | |
| N | | | |
| M | | | |
| L | | | |
| K | | | |
| J | | | |
| I | | | |
| H | | | |
| G | | | |
| F | | | |
| E | | | |
| D | | | |
| C | | | |
| B | | | |
| A | | | |
| Issue | Revision | Date | Initial |
| | 1/1/15 | JLY | |

Notes:
All dimensions in millimetres

ESC Client:

Manufacturer:
ESC Group
 Room 209, Dongdu International, No.651
 East 2nd Ring Road,
 Puzao District, Shuanghuai, Qilwa
 Postcode: 200082
 P1 : +86-21-31263901 Fax : +86-21-31263902
 Email : esc@eshi@escpile.com

Project Title:

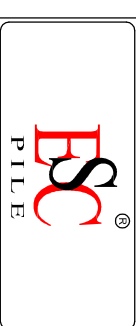

Drawing Title:
**ESC-C-CFW40 SHEET PILE
 PROFILE DRAWING**

Stamp: _____
 Signature: _____

PROFILE DRAWING

| | | | | |
|-----------------|--------------------|----------------|-------------|------|
| Designed JLY | Drawn JLY | Checked CHK | Drawing No. | Rev. |
| Scale NTS | Date 13.11.2015 | Job No. - | | A |